

**WYNDYRUSH
RENOVATIONS**

FLOOR PLANS


XXXX, north carolina

PROJECT | xxxx
DATE | xxxx
DRAWN | xxxx
PATH |

copyright © BB+M ARCHITECTURE, PLLC
2009

REVISIONS		
Number	Date	Comment

FIRST FLOOR PLAN

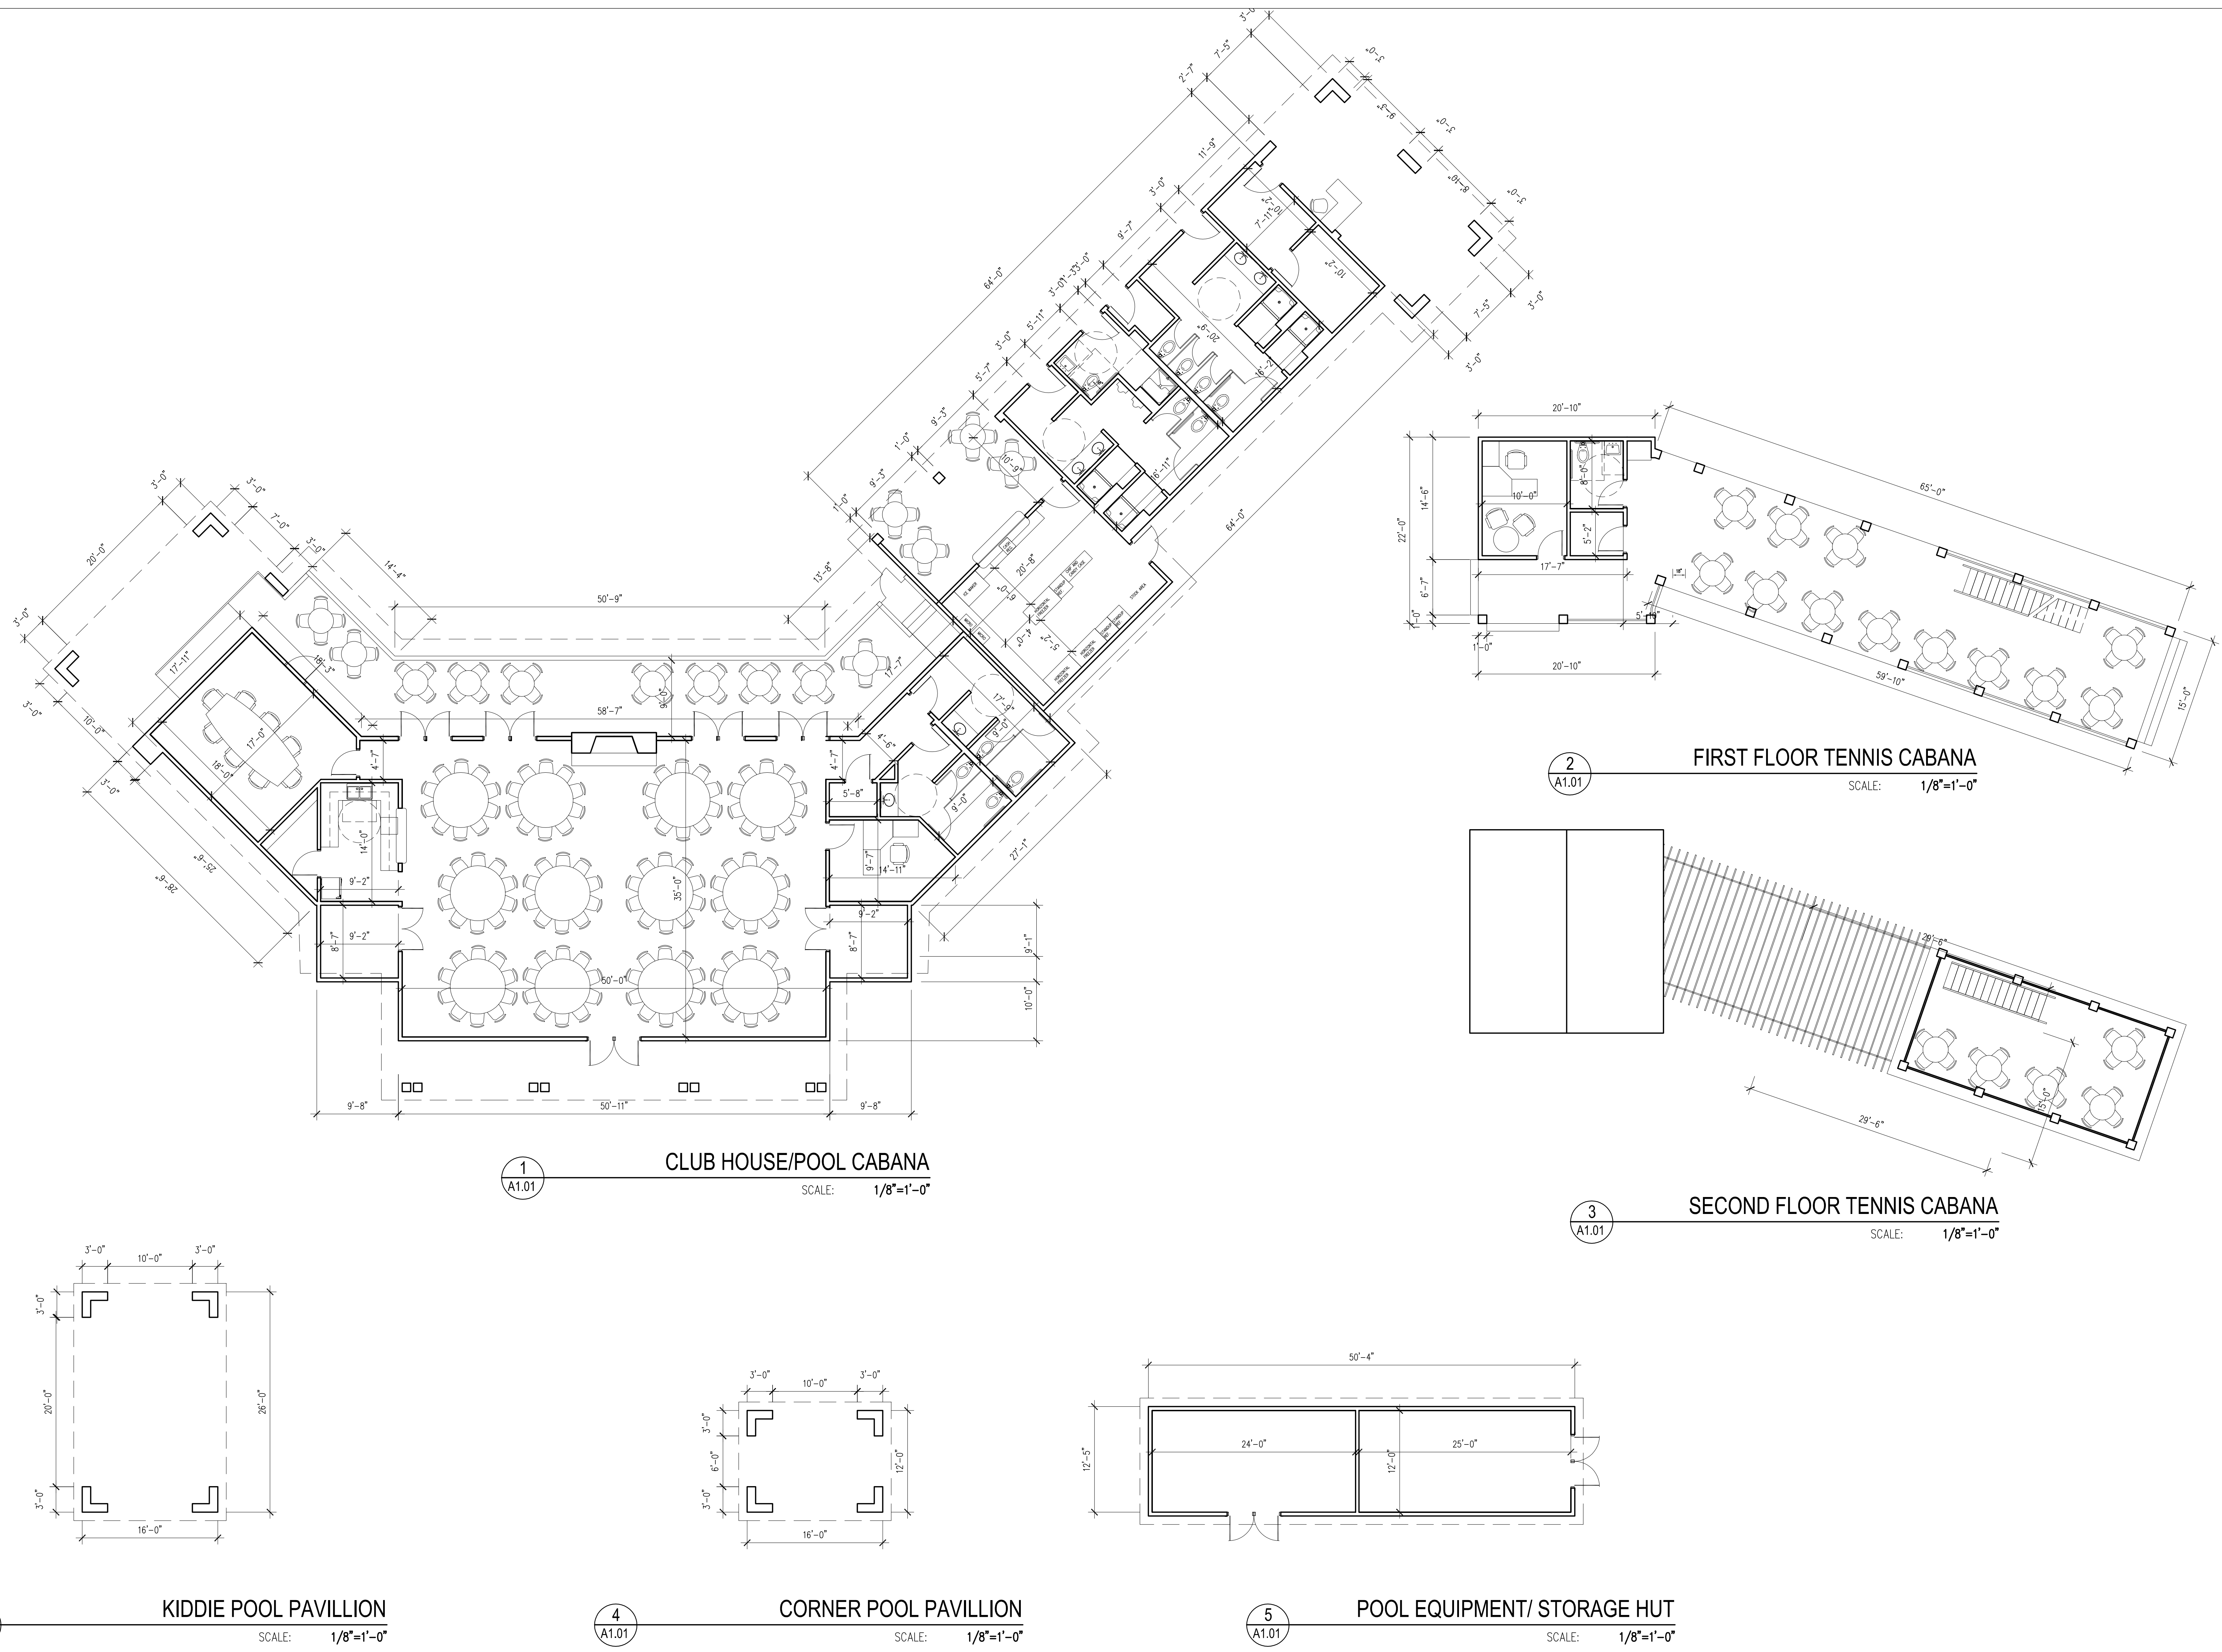

1
A1.01
DRAWING TITLE
SCALE: FULL